


LANDSAFE®



REV	DATE	DESCRIPTION

TYPICAL LANDSAFE BURIED EDGE DETAILS
SCALE: NTS

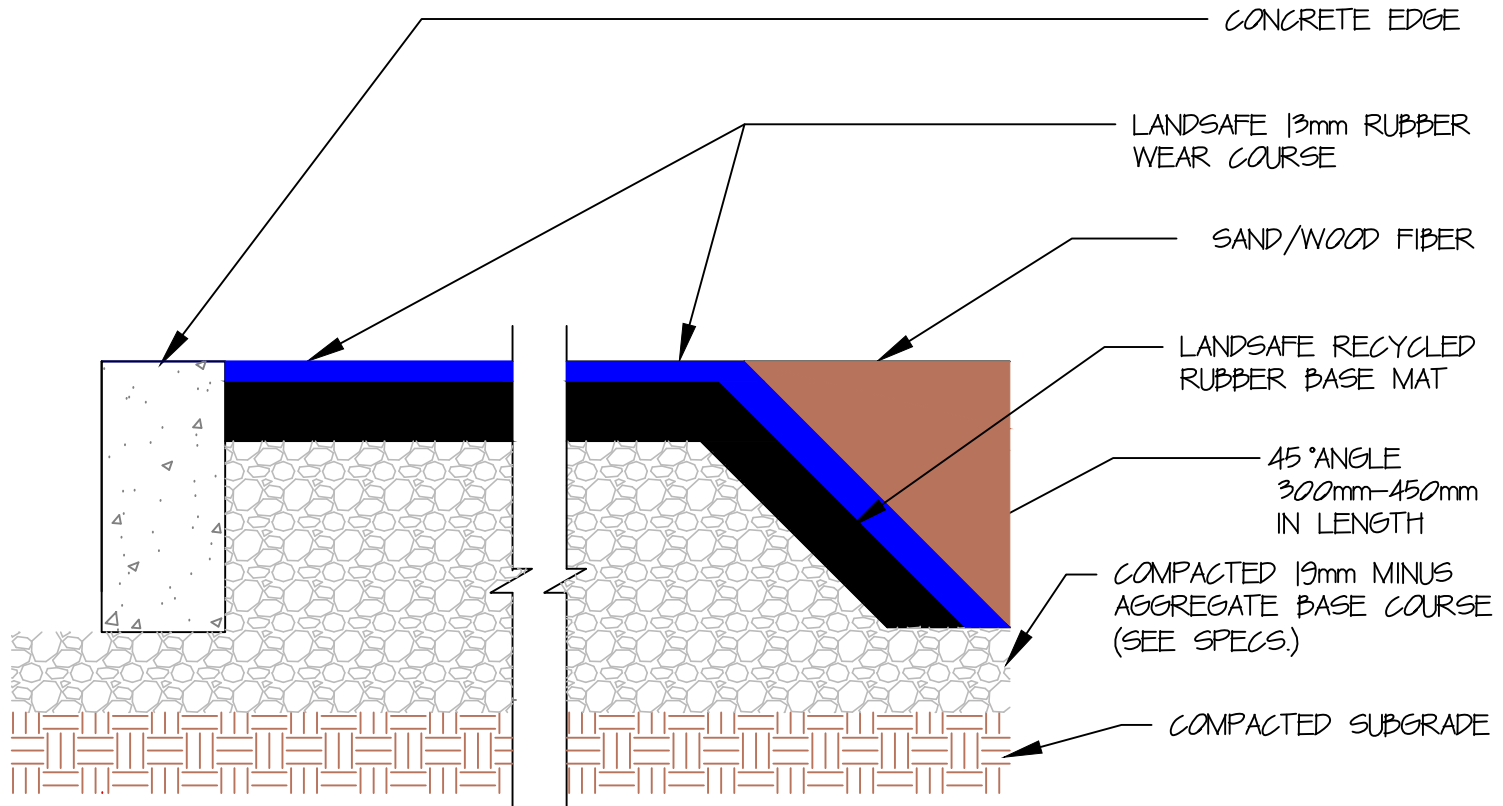

Marathon Surfaces Inc.
Surrey, BC Canada
Tel: 604-878-0625

DESIGN	CHKD.	APPD.
DATE	SCALE	NTS
22/08/18		
MARATHON		