


**LANDSAFE®**

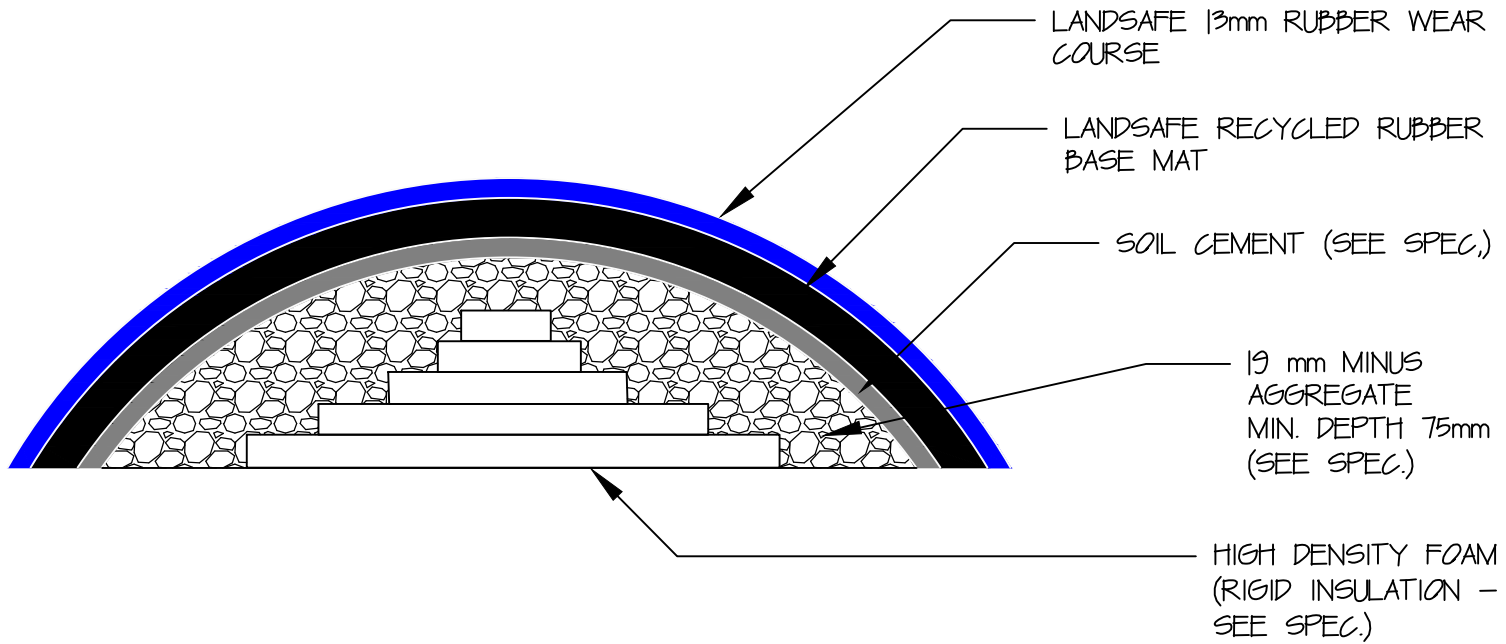

REV	DATE	DESCRIPTION

**TYPICAL BUILD-UP OF MOUND USING RIGID INSULATION**  
SCALE: NTS



Marathon Surfaces Inc.  
Surrey, BC Canada  
Tel: 604-878-0625

DESIGN	CHKD	APPD
DATE	SCALE	BY
22/08/18	NTS	
MARATHON		