


**LANDSAFE®**

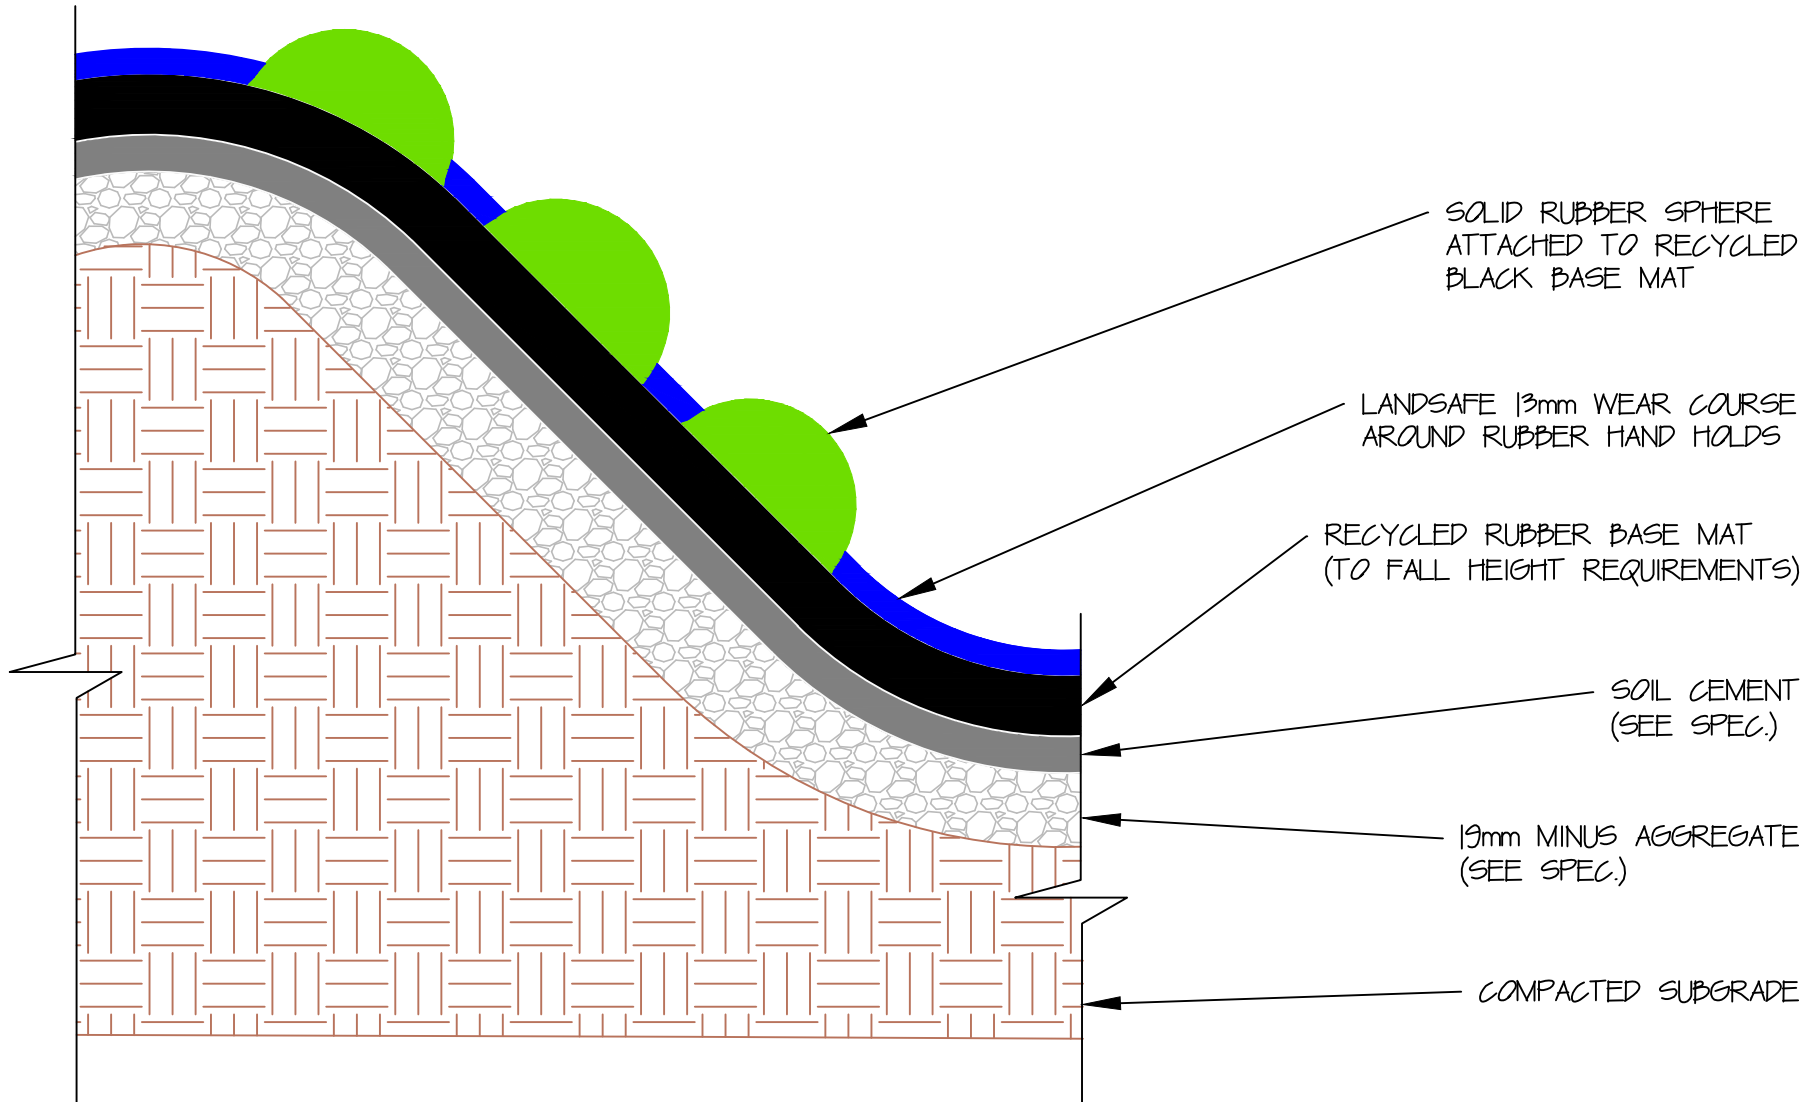

SOLID RUBBER SPHERE  
ATTACHED TO RECYCLED  
BLACK BASE MAT

LANDSAFE 13mm WEAR COURSE  
AROUND RUBBER HAND HOLDS

RECYCLED RUBBER BASE MAT  
(TO FALL HEIGHT REQUIREMENTS)

SOIL CEMENT  
(SEE SPEC.)

19mm MINUS AGGREGATE  
(SEE SPEC.)

COMPACTED SUBGRADE

REV	DATE	DESCRIPTION

**TYPICAL HAND HOLD ON SLOPE**  
SCALE: NTS



Marathon Surfaces Inc.  
Surrey, BC Canada  
Tel: 604-878-0625

DESIGN	CHECKED	APP'D
DATE: 22/06/18	SCALE: NTS	
MARATHON		REV NO