


LANDSAFE®

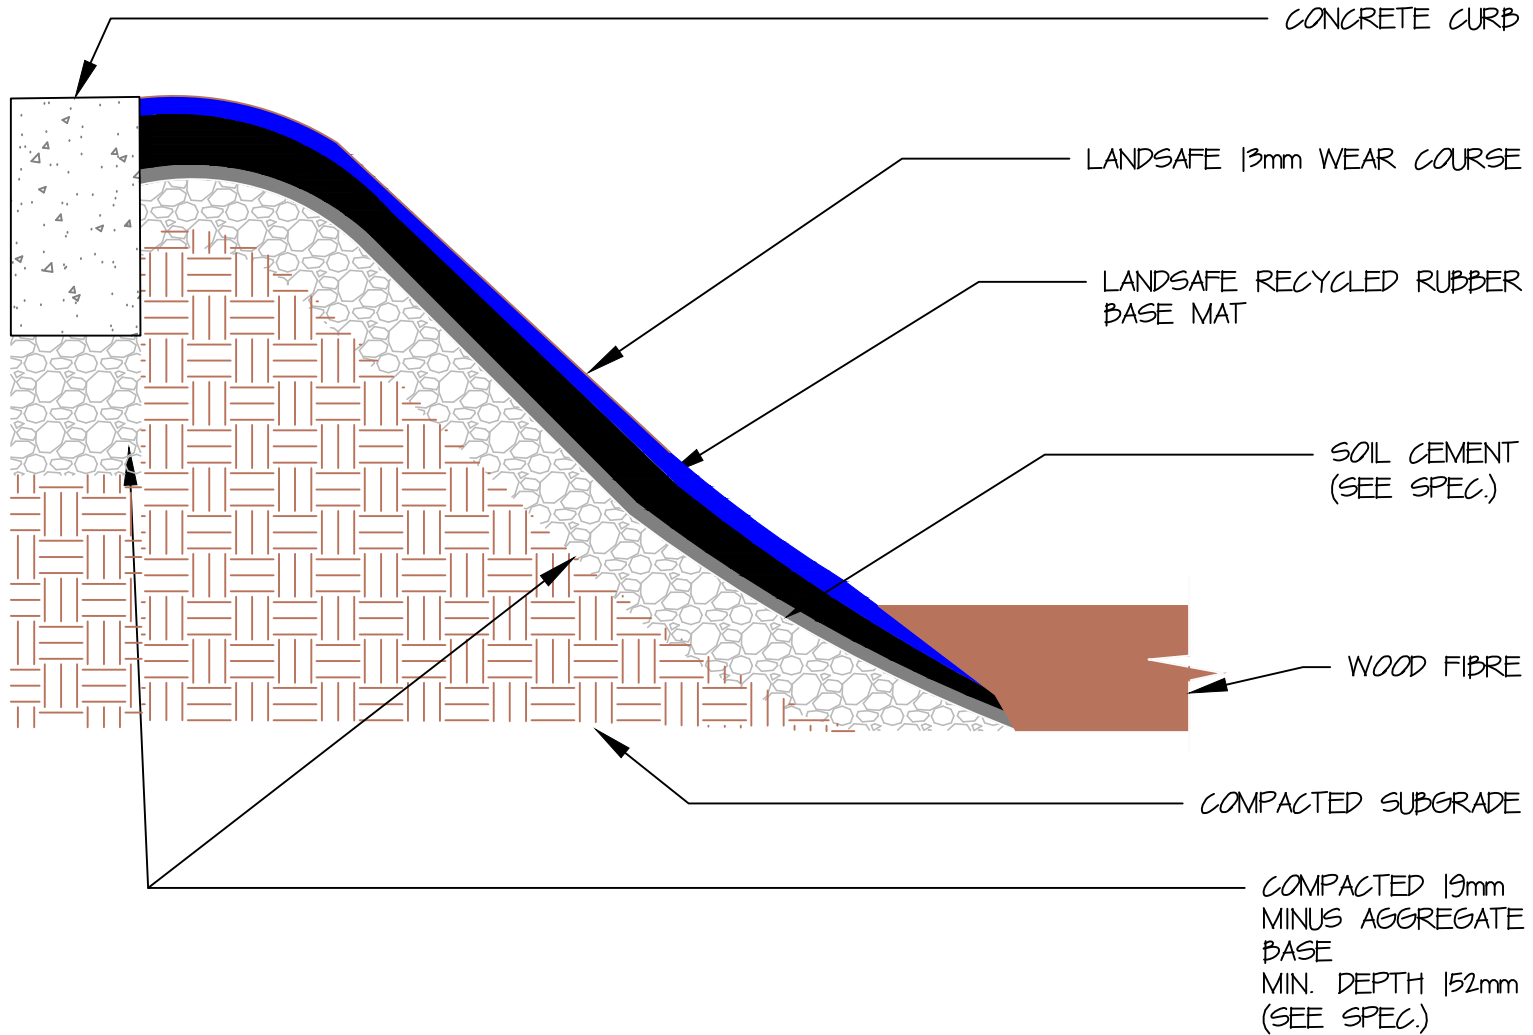

REV	DATE	DESCRIPTION

TYPICAL LANDSAFE RUBBER ON A HILLSIDE WITH BURIED EDGE
SCALE: NTS



Marathon Surfaces Inc.
Surrey, BC Canada
Tel: 604-878-0625

DESIGN	CHKD.	APPD.
DATE	22/08/18	SCALE
DRAWING NO.		REV. NO.
MARATHON		